




BOX 180, PARADISE HILL SK, S0M 2G0
PARCEL C, PORTION SW-11-53-24-W3
306-344-2034, RM501@SASKTEL.NET

PROJECT NORTH:

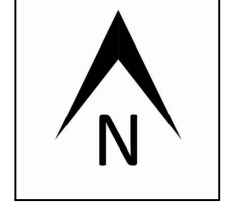

LEGEND:

- SURFACE PARCEL
- BLOCK OUTLINE
- BLOCK
- 101496023 PLAN
- 1 LOT NUMBER
- ER ENVIRONMENTAL RESERVE
- MR MUNICIPAL RESERVE
- MB BUFFER STRIP

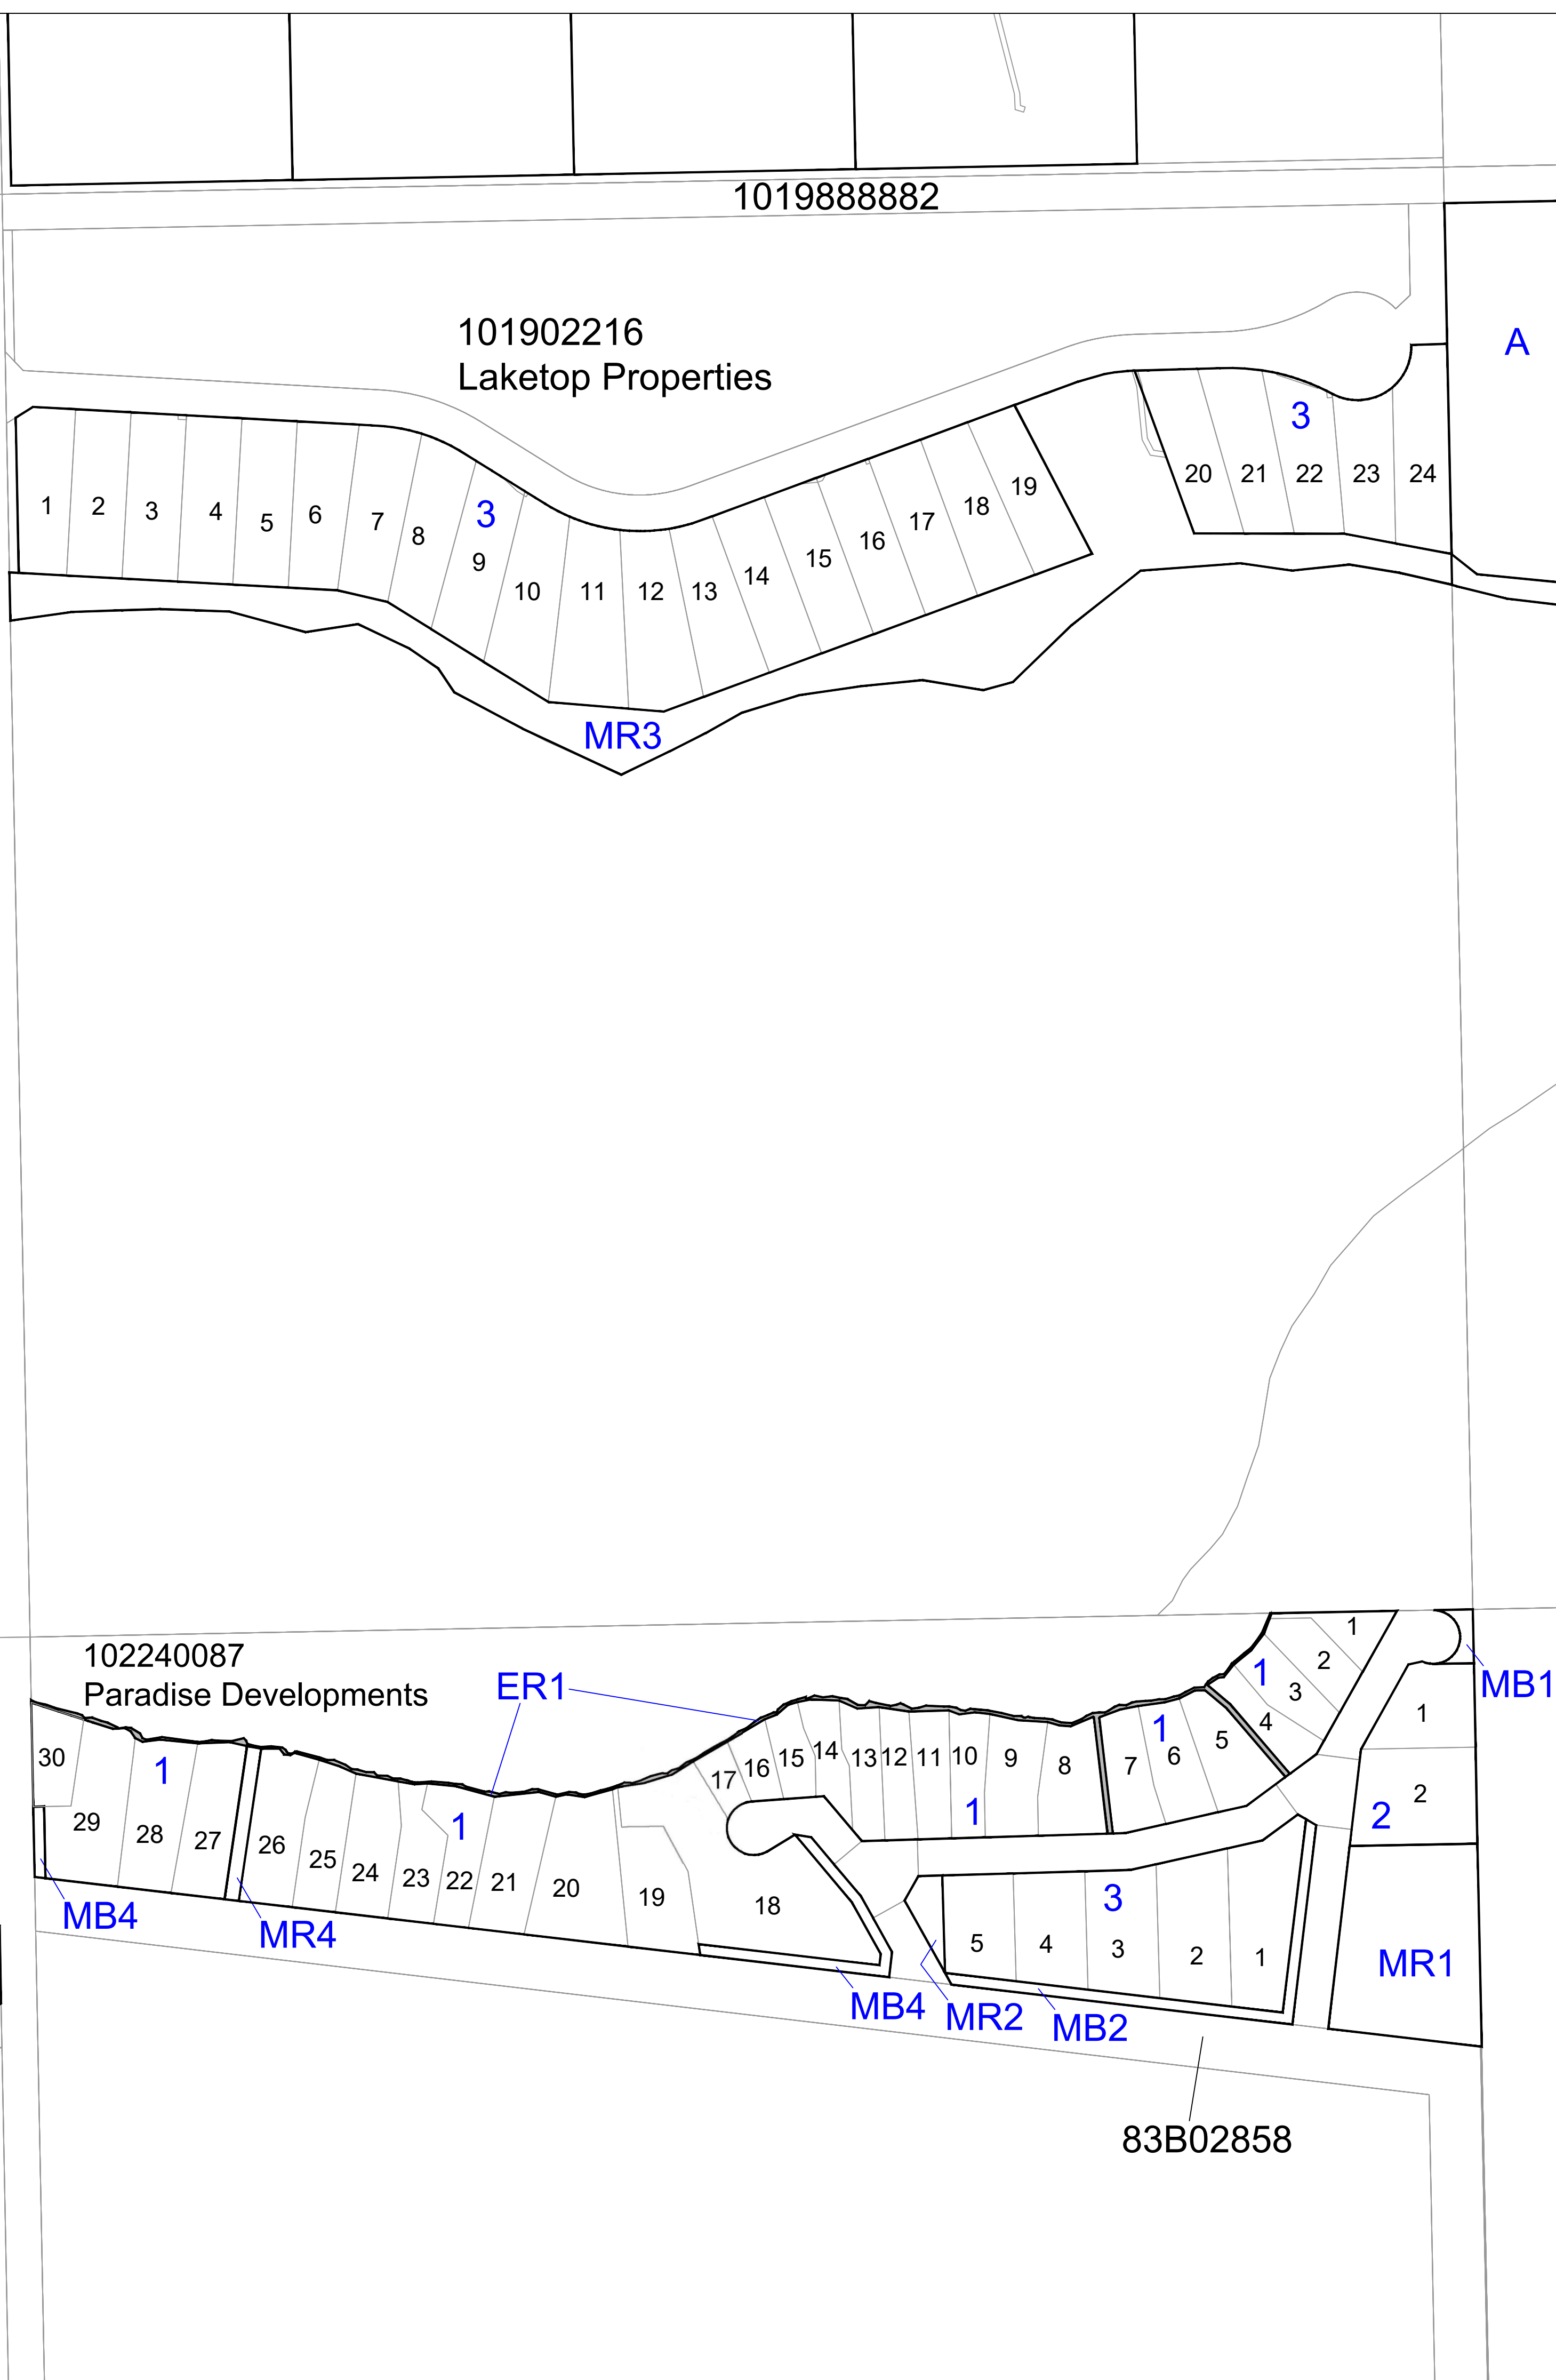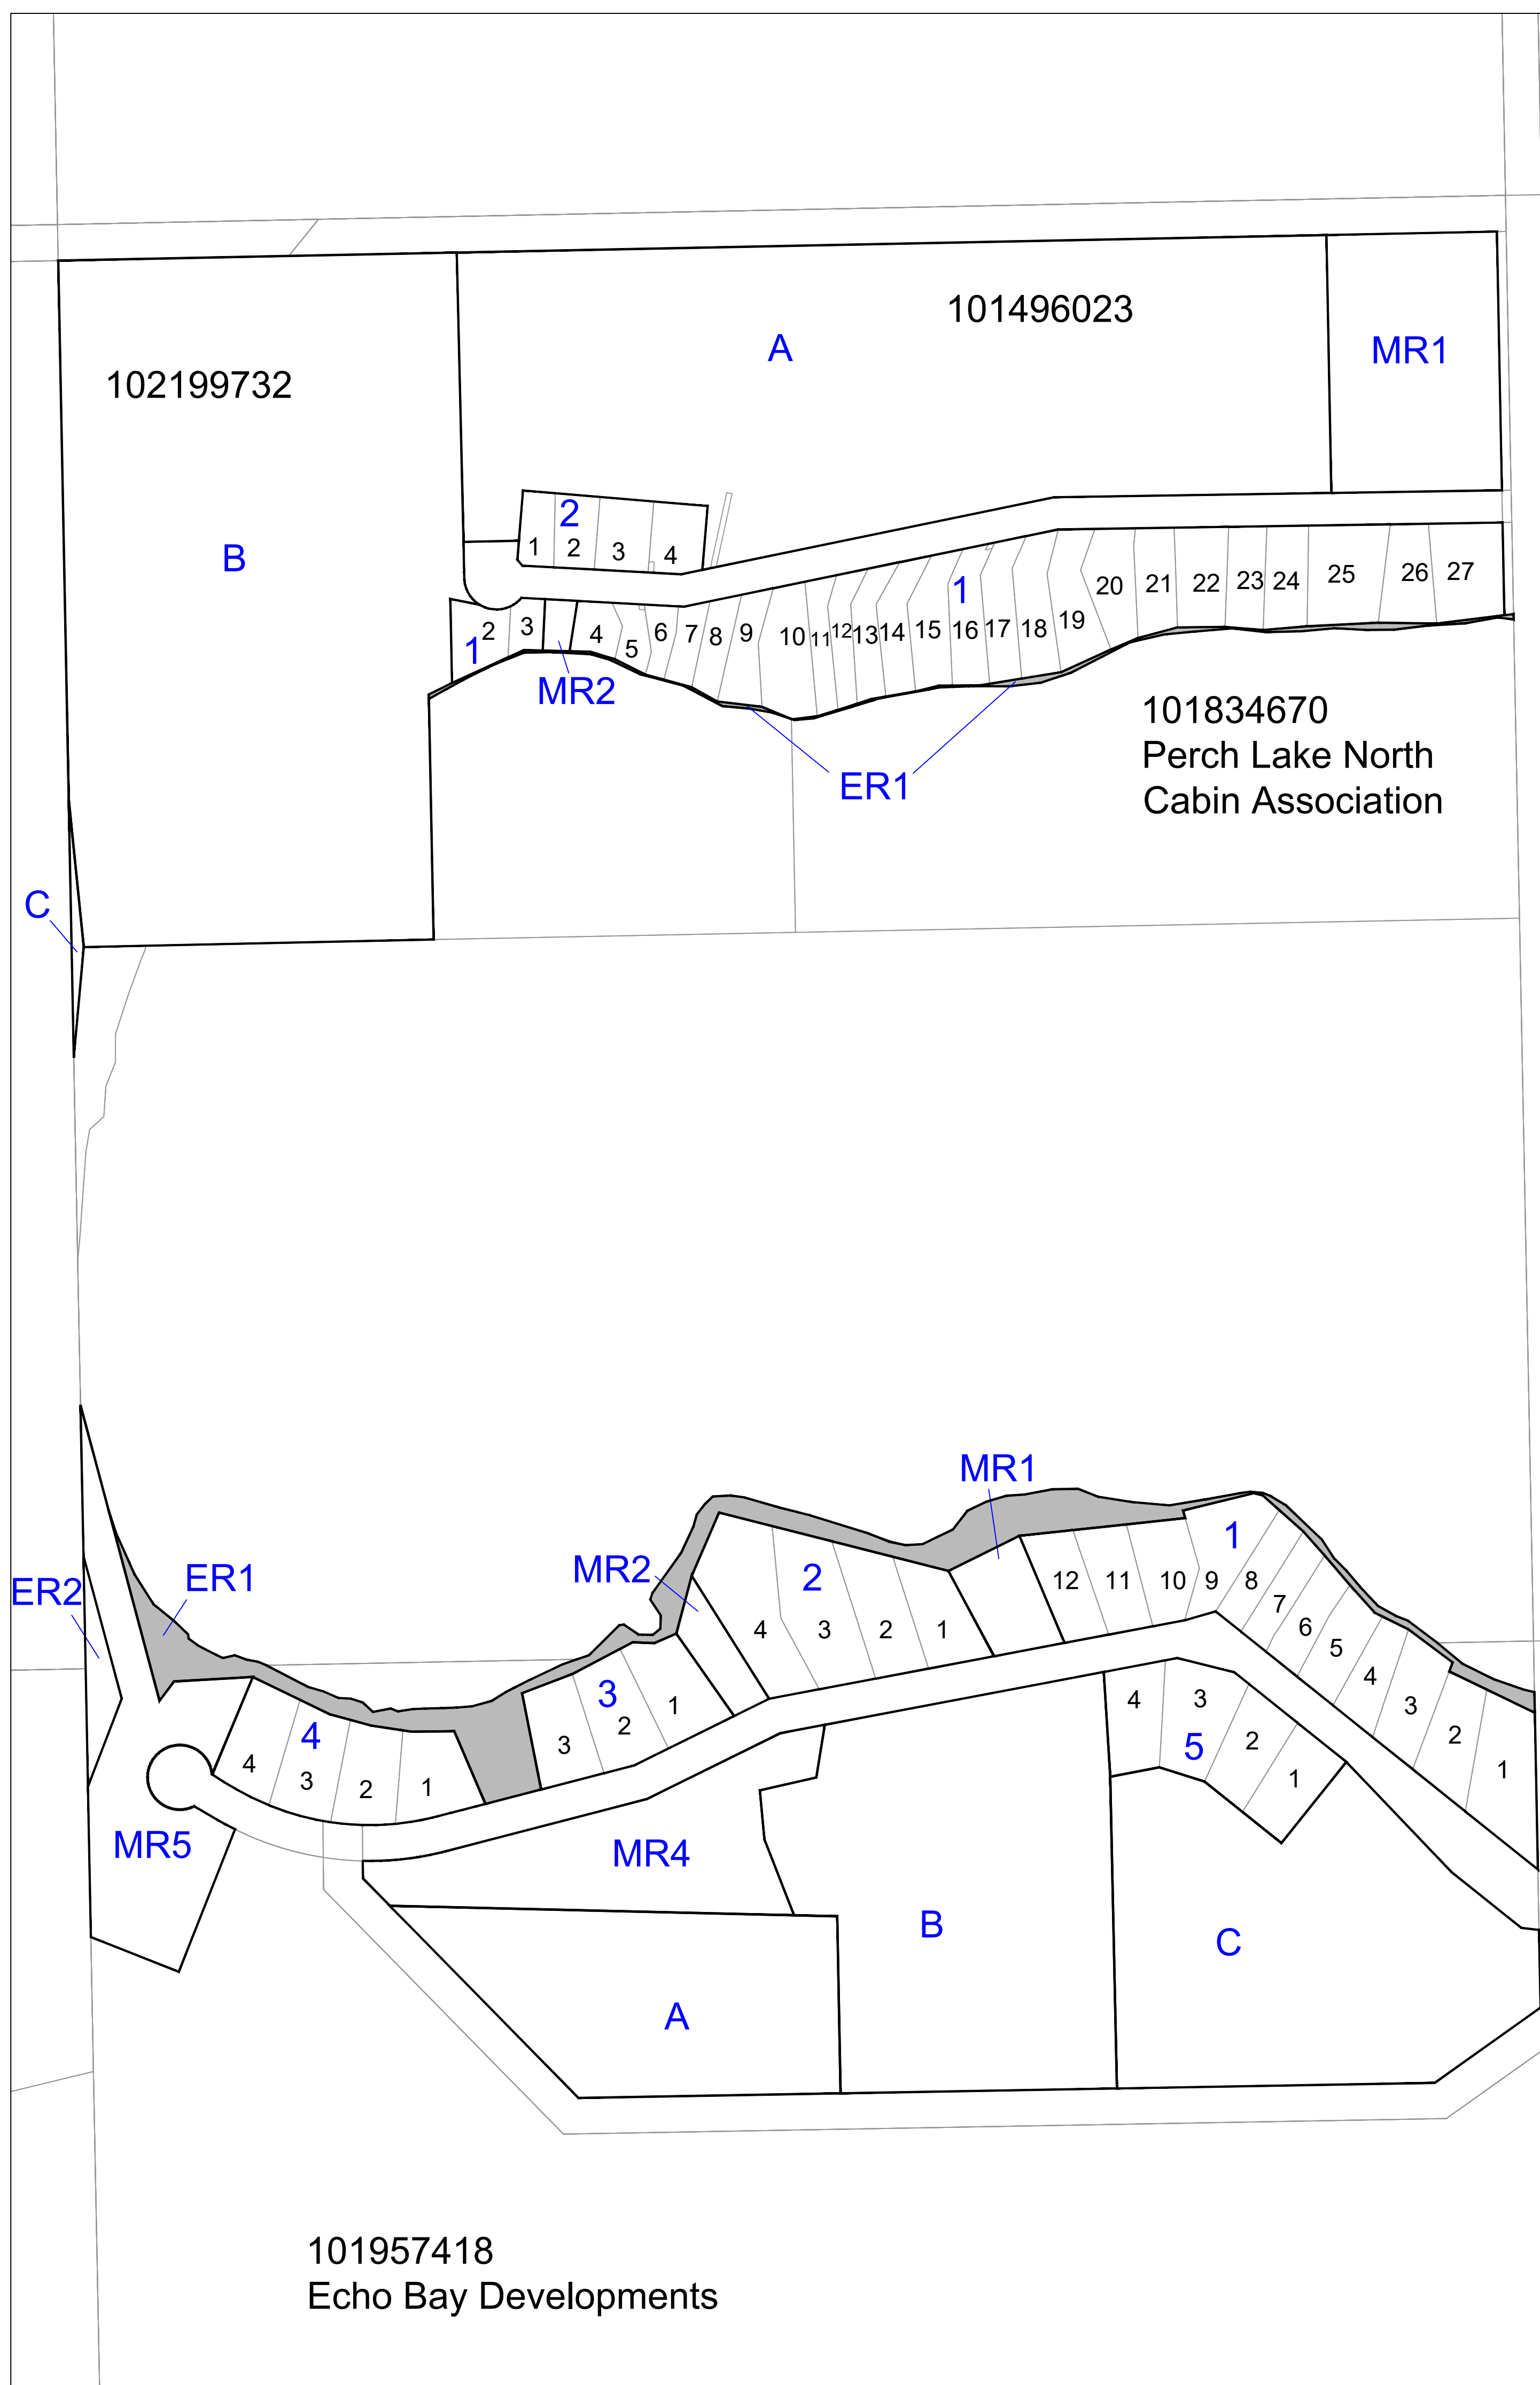

01	18/09/01	ISSUED
REV:	YY/MM/DD	DESCRIPTION/ISSUANCE
REFERENCE SYSTEM:		
U.T.M. NAD 83 ZONE 12 NORTH METRIC		
SCALE:	CAD:	
1:2250	J.C.	
DWG SIZE:	CHECKED:	
24X36 LCSP	J.C.	
DATE:	DESIGN:	
01/09/2018	N/A	
DWG NO:		
001-A		